


Cross Section Drawing
AX650 Bi-Fold Doors 3L0R Low Sill
Block Frame


MILGARD.

CAD File Scale	View	File Name	Units	Revision
NTS	Horizontal & Vertical	AX650 Bi Fold 3L0R Low Sill	Inch	08/2025

More Technical Documents can be found at milgard.com/professionals
Due to continual research and development, details may be changed at any time. ©2025 Milgard Mfg.

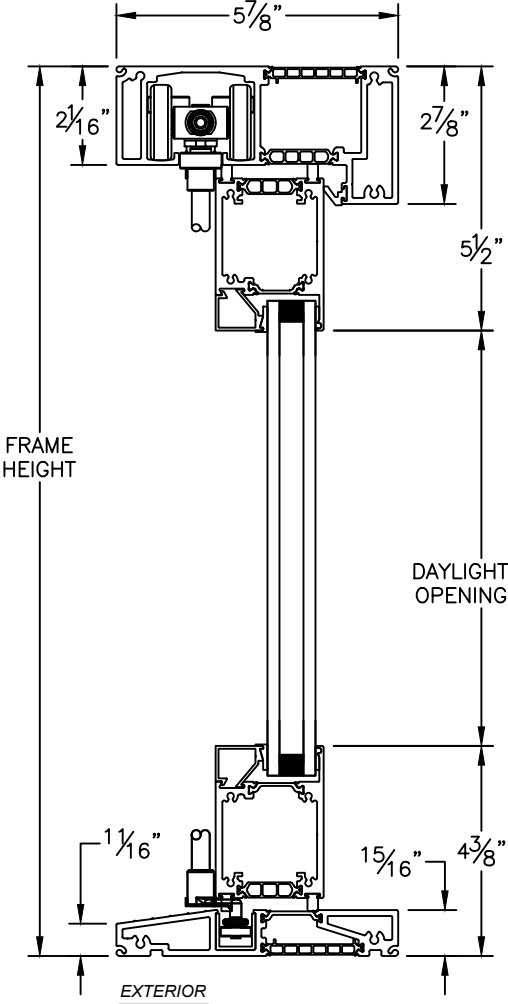


HEAD & SILL

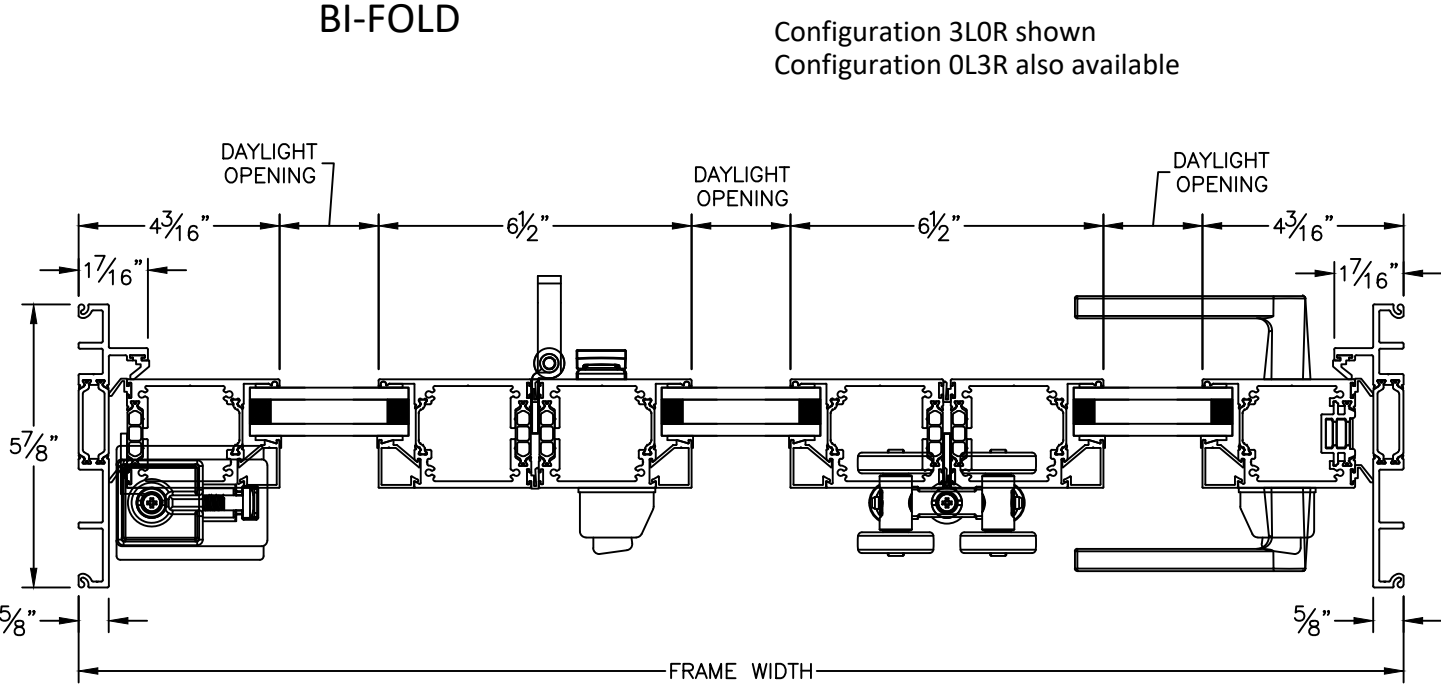

BI-FOLD

Configuration 3L0R shown
Configuration 0L3R also available

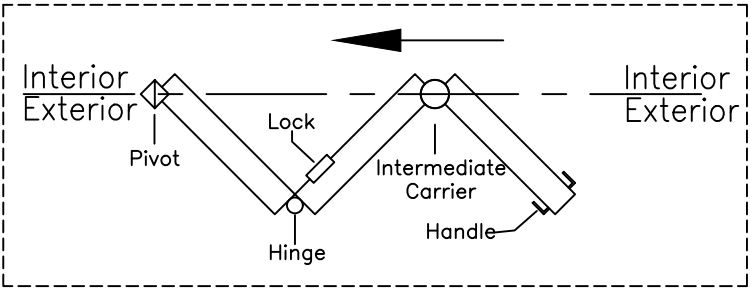

JAMBS