

Cross Section Drawing
AX650 Bi-Fold Doors 3L1R Mid Sill
Block Frame


MILGARD.

CAD File Scale	View	File Name	Units	Revision
NTS	Horizontal & Vertical	AX650 Bi Fold 3L1R Mid Sill	Inch	08/2025


More Technical Documents can be found at milgard.com/professionals
Due to continual research and development, details may be changed at any time. ©2025 Milgard Mfg.

Configuration 3L1R shown
Configuration 1L3R also available

BI-FOLD

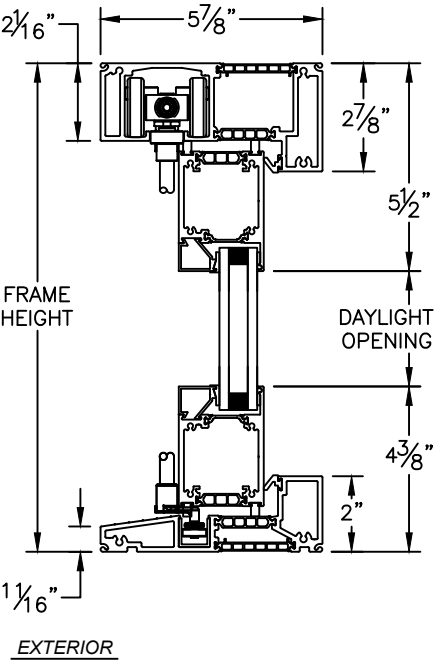

HEAD & SILL

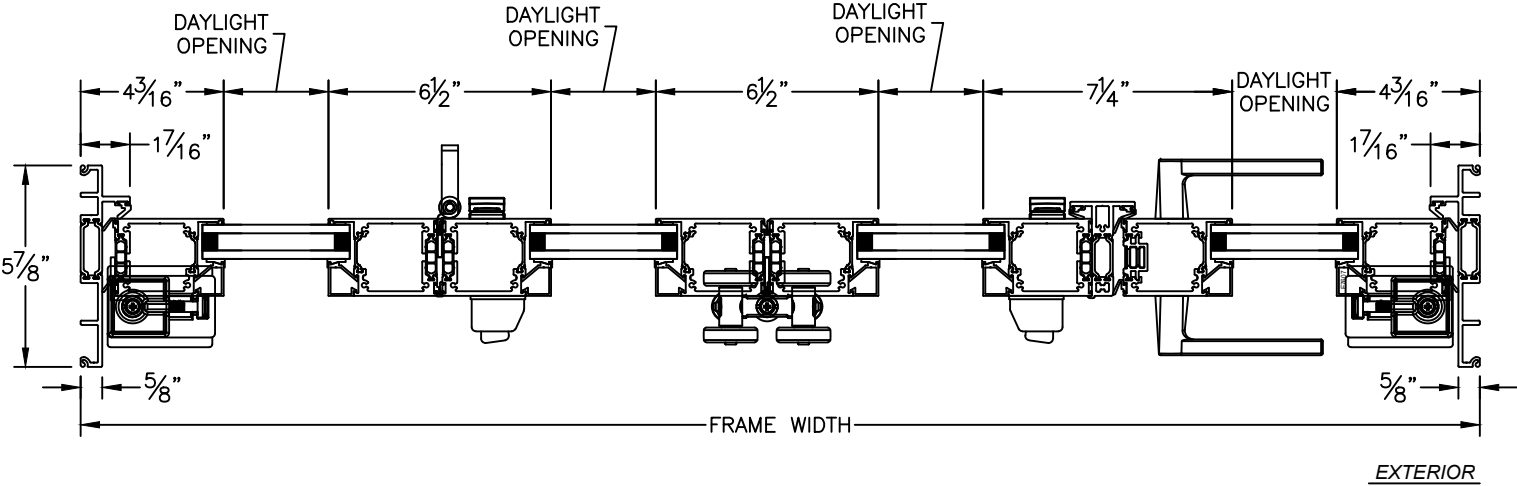

JAMBS

