

Cross Section Drawing
AX650 Bi-Fold Doors 5L0R Mid Sill
Block Frame


MILGARD.

CAD File Scale	View	File Name	Units	Revision
NTS	Horizontal & Vertical	AX650 Bi Fold 5L0R Mid Sill	Inch	08/2025

More Technical Documents can be found at milgard.com/professionals
Due to continual research and development, details may be changed at any time. ©2025 Milgard Mfg.

Configuration 5L0R shown
Configuration 0L5R also available

BI-FOLD

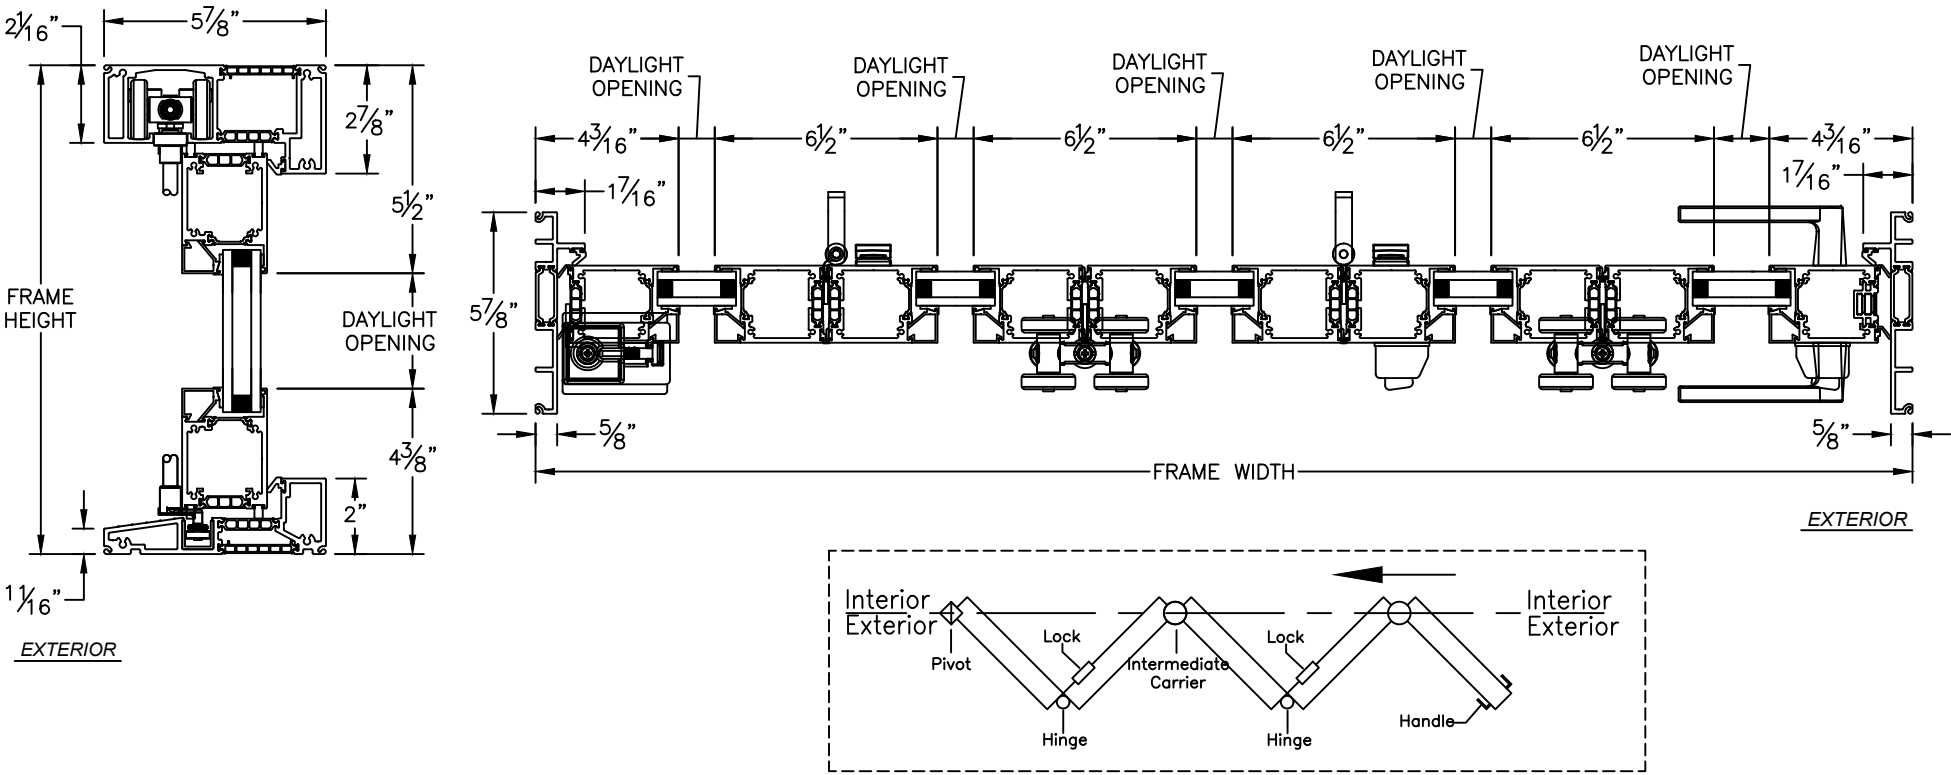

HEAD & SILL

JAMBS