


**CROSS SECTION DRAWING**  
**Ultra French OutSwing Door, 2 Panel w/ Fixed Sidelites**  
**1 3/8" Nailfin Setback**




| CAD FILE SCALE | VIEW                  | FILE NAME                            | UNITS | REVISION |
|----------------|-----------------------|--------------------------------------|-------|----------|
| NTS            | HORIZONTAL & VERTICAL | Ultra_3665_OS_FAPF_1.375in_6.563wall | INCH  | 10/2016  |

MORE TECHNICAL DOCUMENTS CAN BE FOUND AT [MILGARD.COM/PROFESSIONALS](http://MILGARD.COM/PROFESSIONALS)  
 DUE TO CONTINUAL RESEARCH AND DEVELOPMENT, DETAILS MAY BE CHANGED AT ANY TIME. © 2016 MILGARD MFG.

**OUTSWING**  
**SERIES 3665**

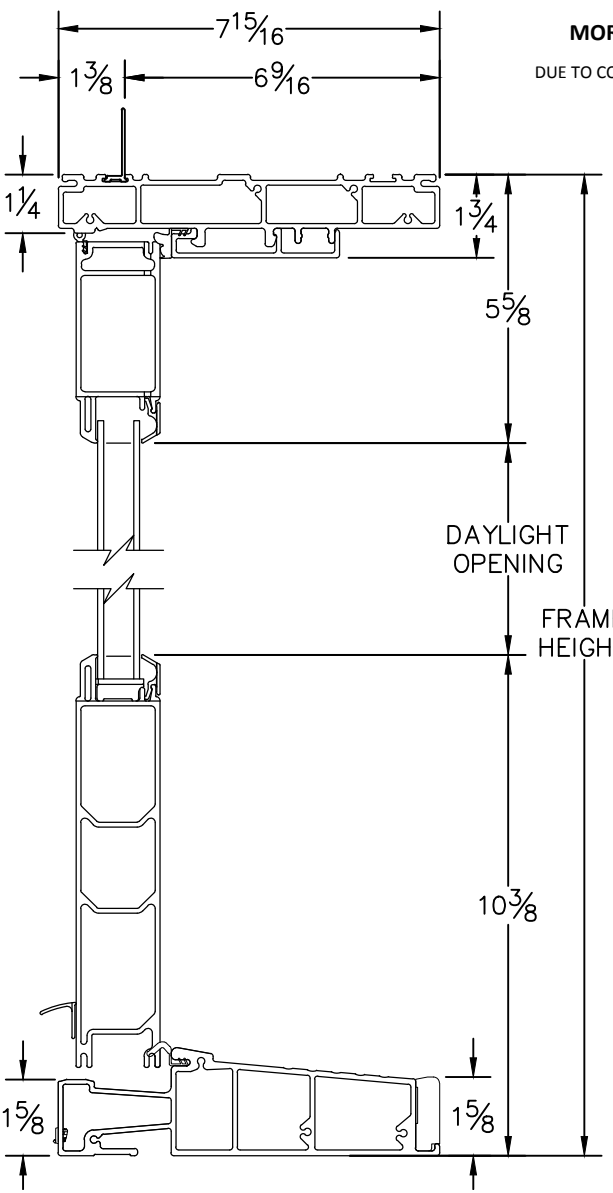

**HEAD & SILL**

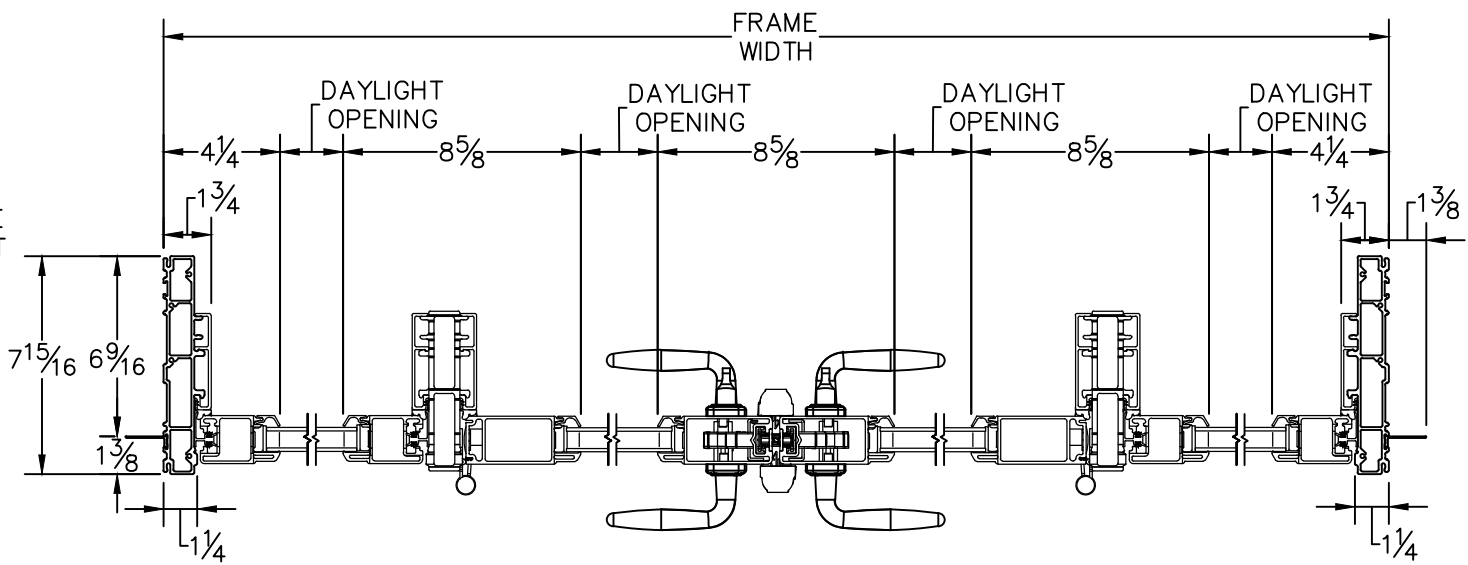

**JAMBS**