



## Trinsic Double Casement-Casement/Awning Fixed 1 3/8" Nailfin Setback Frame

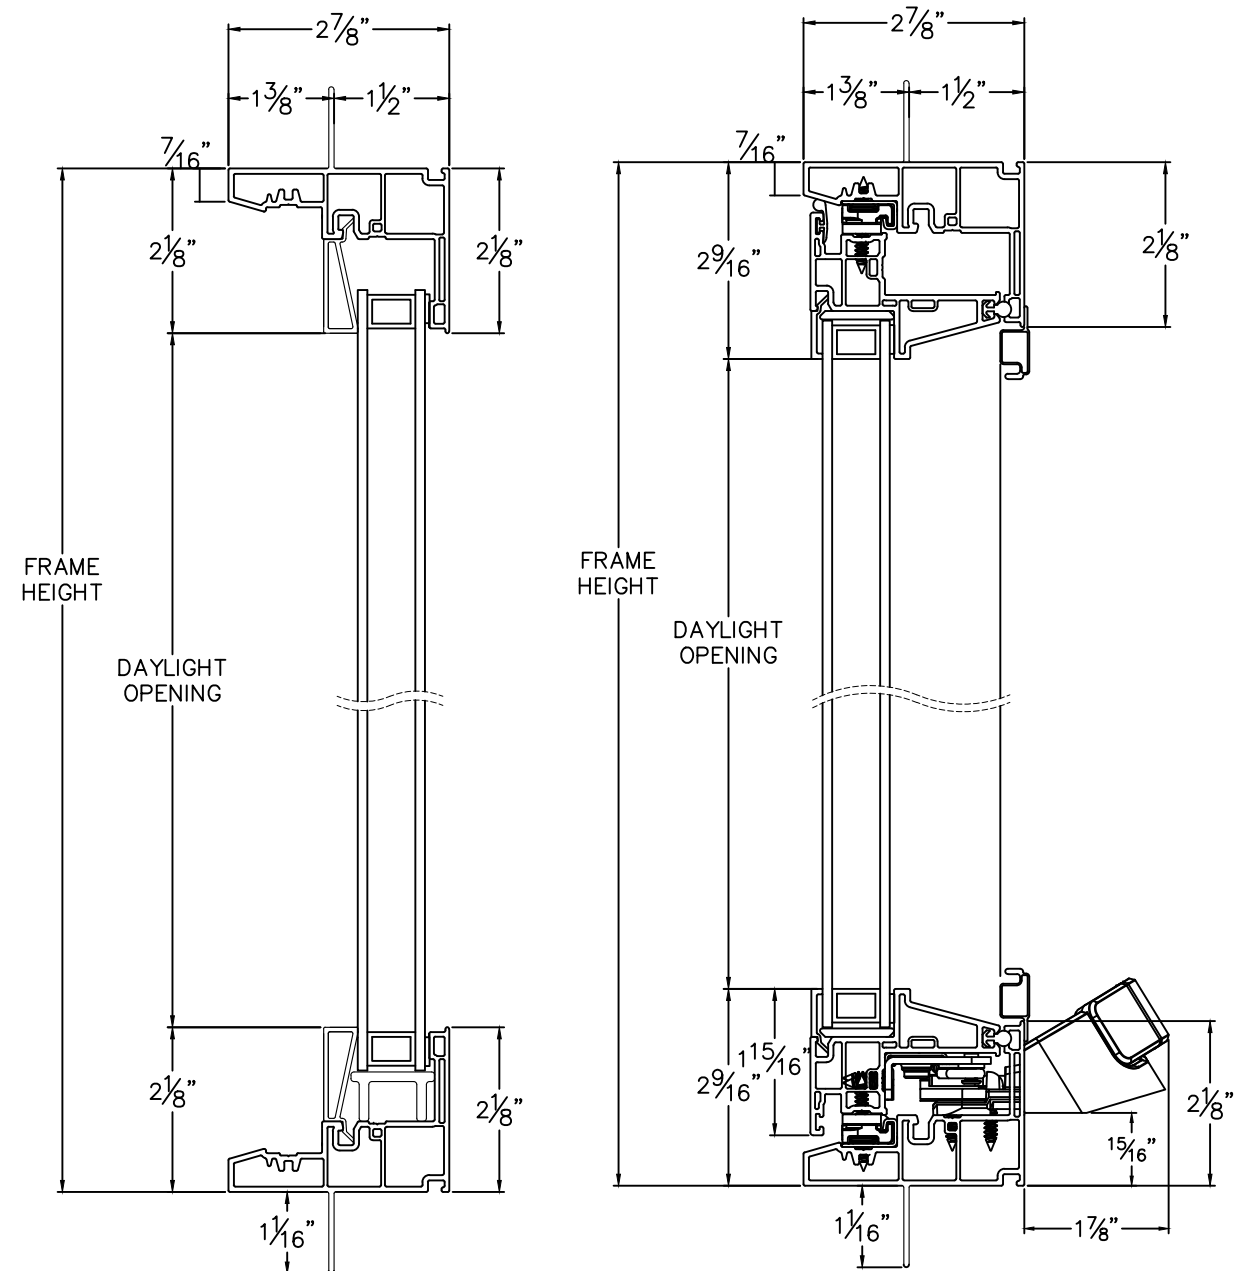

More Technical Documents can be found at [milgard.com/professionals](http://milgard.com/professionals)  
Due to continual research and development, details may be changed at any time. ©2020 Milgard Mfg.

CASEMENT  
SERIES 2510

## HEAD & SILL

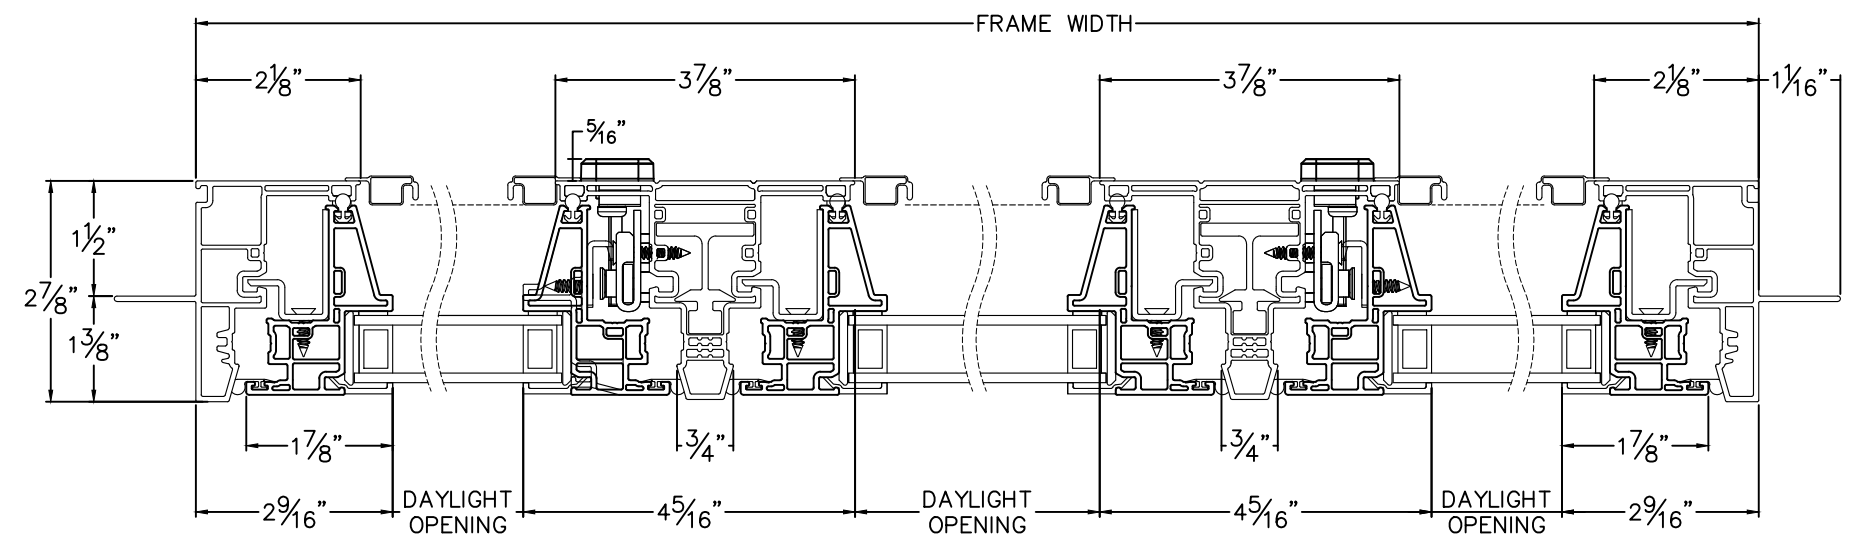

JAMBS