

Cross Section Drawing

AX650 Bi-Fold Doors 3L0R Low Sill

Block Frame



Clearly the best.™

CAD File Scale
NTS

View
Horizontal & Vertical


File Name
AX650 Bi Fold 3L0R Low Sill

Units
Inch


**Revision
08/2025**

More Technical Documents can be found at milgard.com/professionals

Due to continual research and development, details may be changed at any time. ©2025 Milgard Mfg.

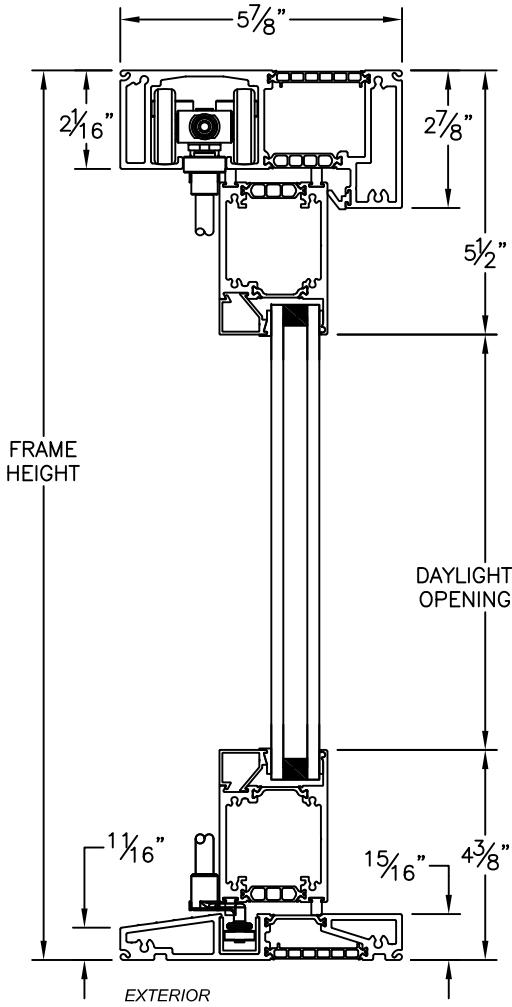

HEAD & SILL

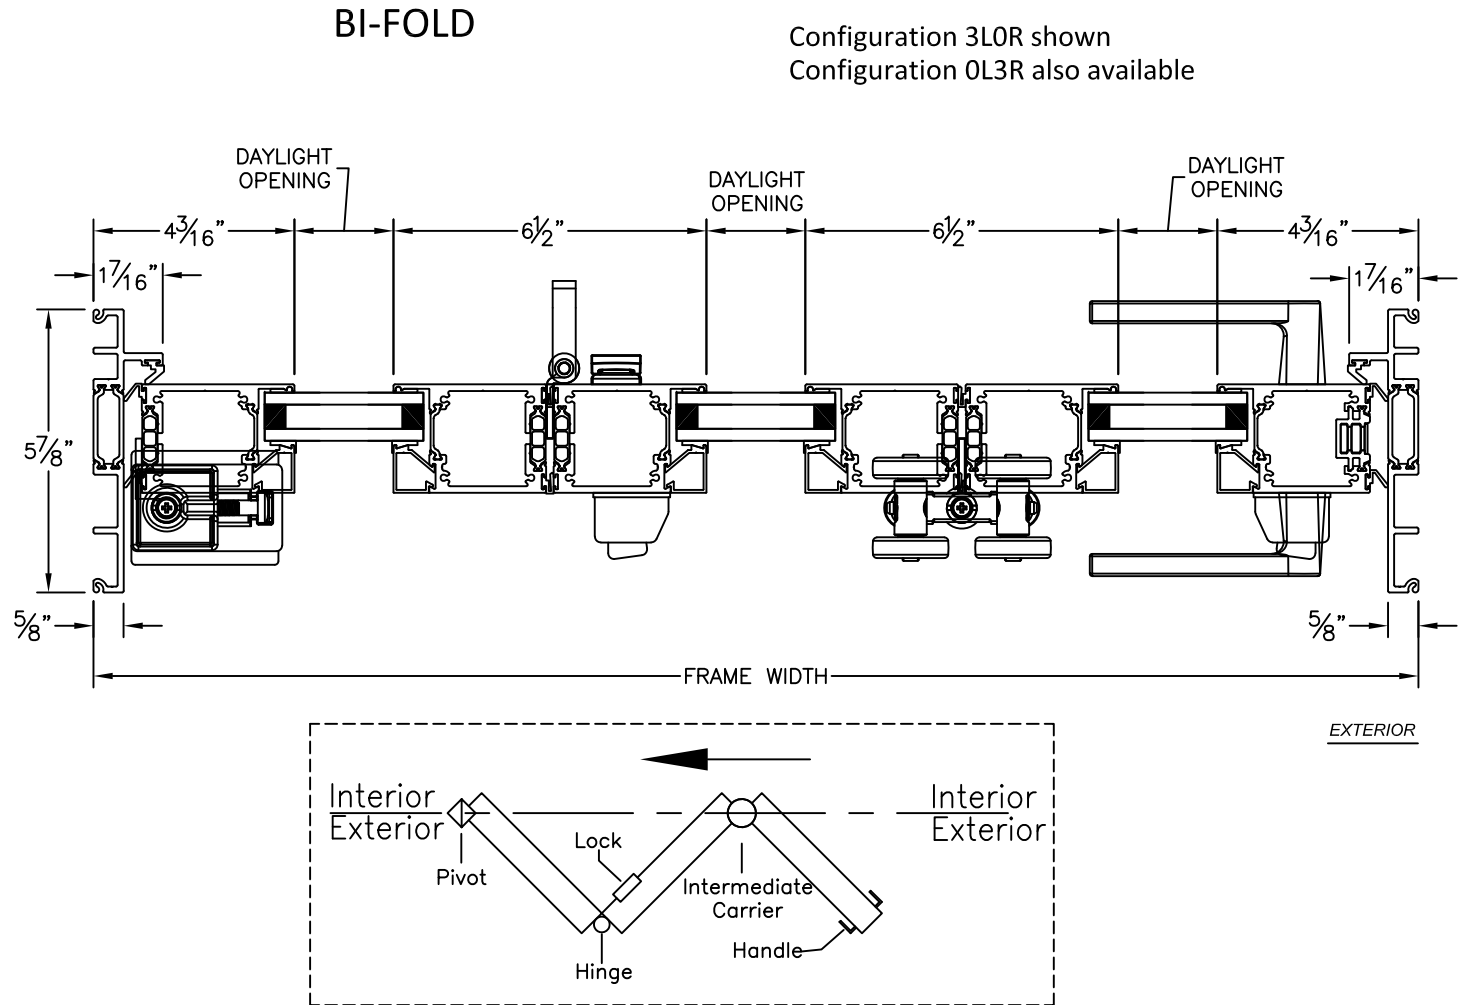

JAMBS