

Cross Section Drawing

AX650 Multi-Slide Stacking Door
O3X Flush Sill




CAD File Scale	View	File Name	Units	Revision
NTS	Horizontal & Vertical	AX650 Stacking O3X Flush Sill	Inch	08/2025

More Technical Documents can be found at milgard.com/professionals
Due to continual research and development, details may be changed at any time. ©2025 Milgard Mfg.

STACKING

Configuration O3X shown
Configuration 3X0 also available

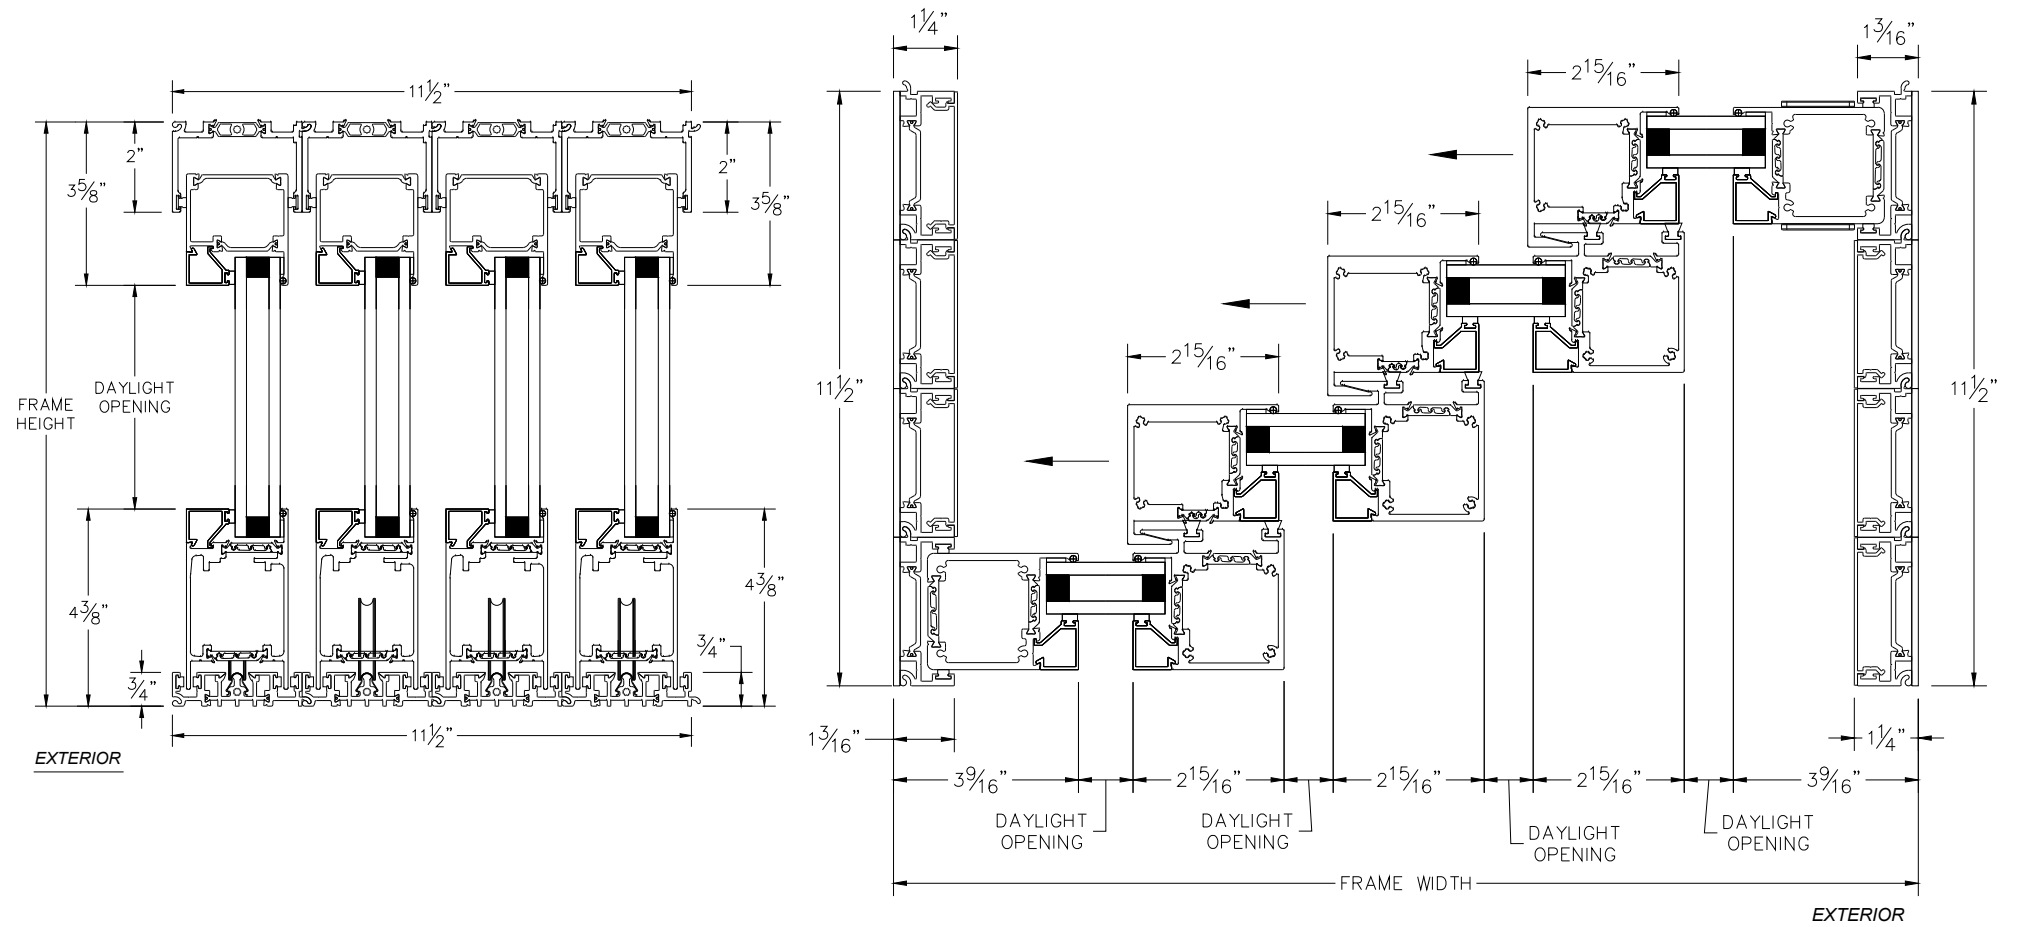

HEAD & SILL

JAMBS