

Cross Section Drawing

AX650 Multi-Slide Stacking Door

O3X Flush Sill



CAD File Scale	View	File Name	Units	Revision
NTS	Horizontal & Vertical	AX650 Stacking O3X Flush Sill	Inch	08/2025


More Technical Documents can be found at milgard.com/professionals

Due to continual research and development, details may be changed at any time. ©2025 Milgard Mfg.

STACKING

Configuration O3X shown

Configuration 3X0 also available

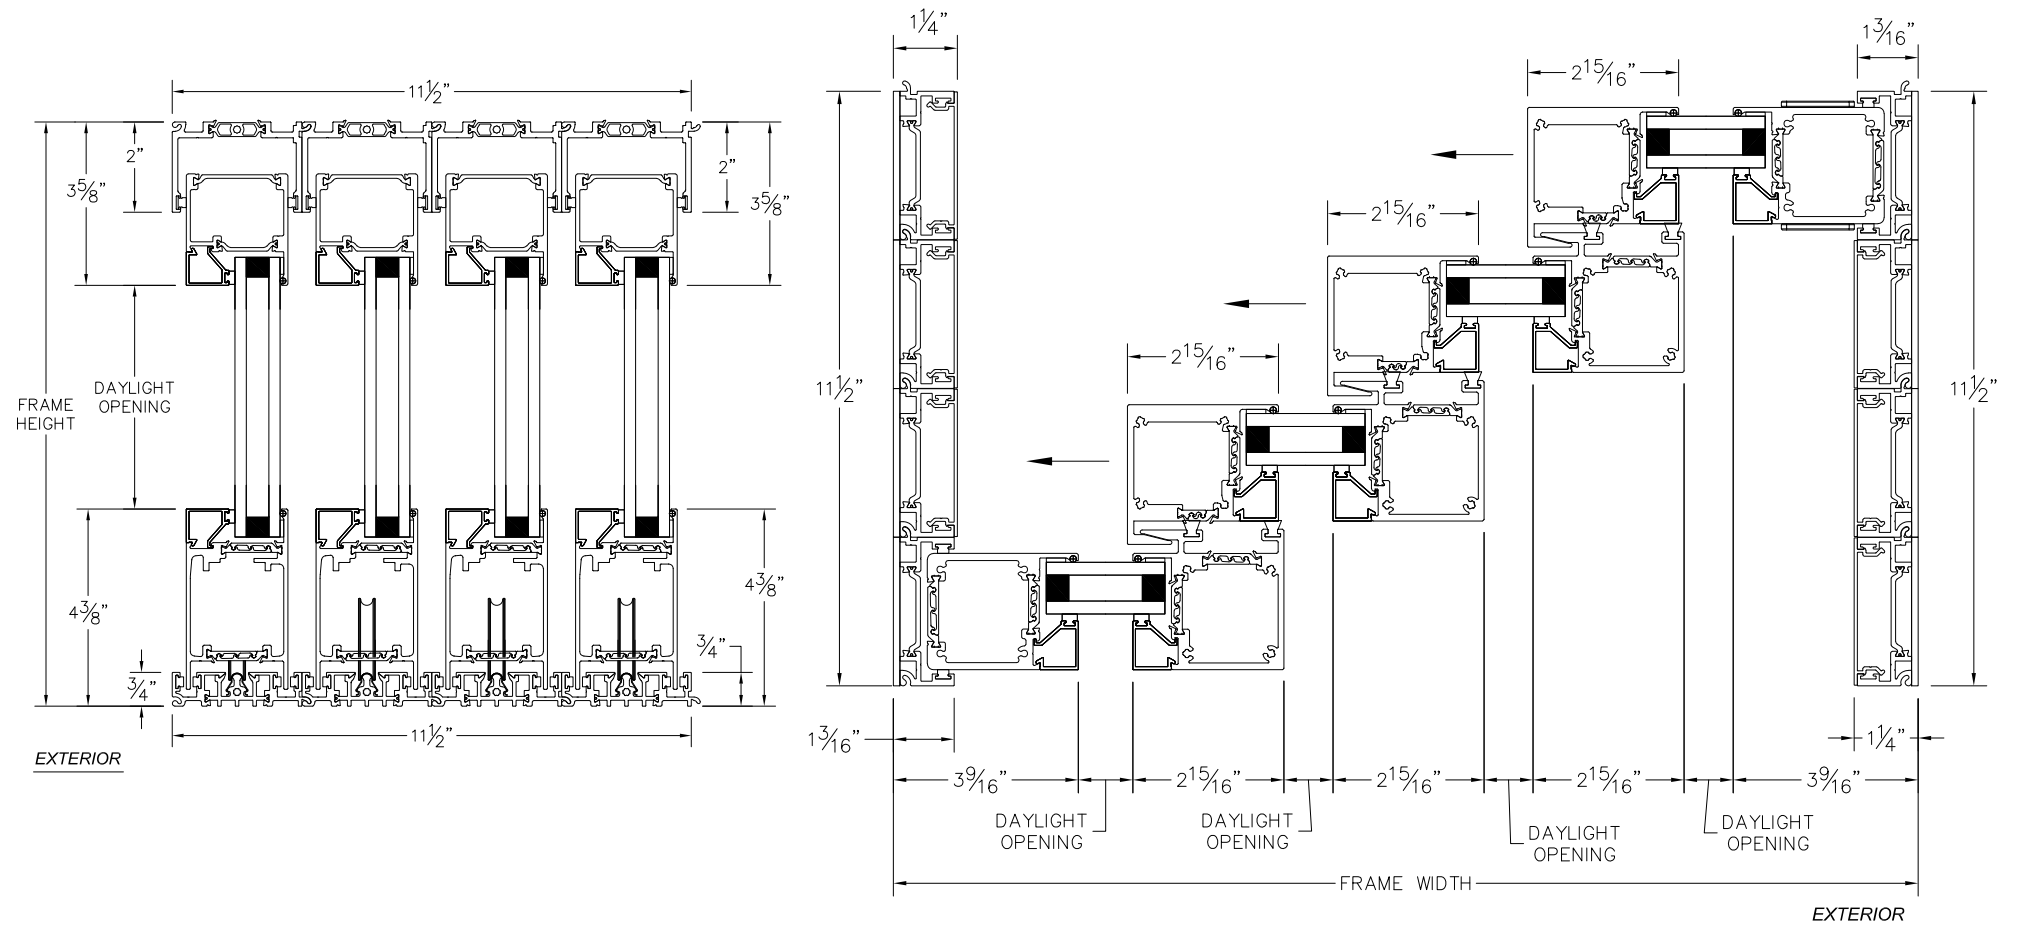

HEAD & SILL

JAMBS