

# CROSS SECTION DRAWING

## Ultra French InSwing Door, 3 Panel Fixed/Operable/Fixed


### Block frame




| CAD FILE SCALE | CAD FILE SCALE        | FILE NAME                           | UNITS | REVISION |
|----------------|-----------------------|-------------------------------------|-------|----------|
| NTS            | HORIZONTAL & VERTICAL | Ultra_3642U_IS_OLO_block_4.563frame | INCH  | 07/2016  |

MORE TECHNICAL DOCUMENTS CAN BE FOUND AT [MILGARD.COM/PROFESSIONALS](http://MILGARD.COM/PROFESSIONALS)  
 DUE TO CONTINUAL RESEARCH AND DEVELOPMENT, DETAILS MAY BE CHANGED AT ANY TIME. © 2016 MILGARD MFG.

### INSWING SERIES 3642

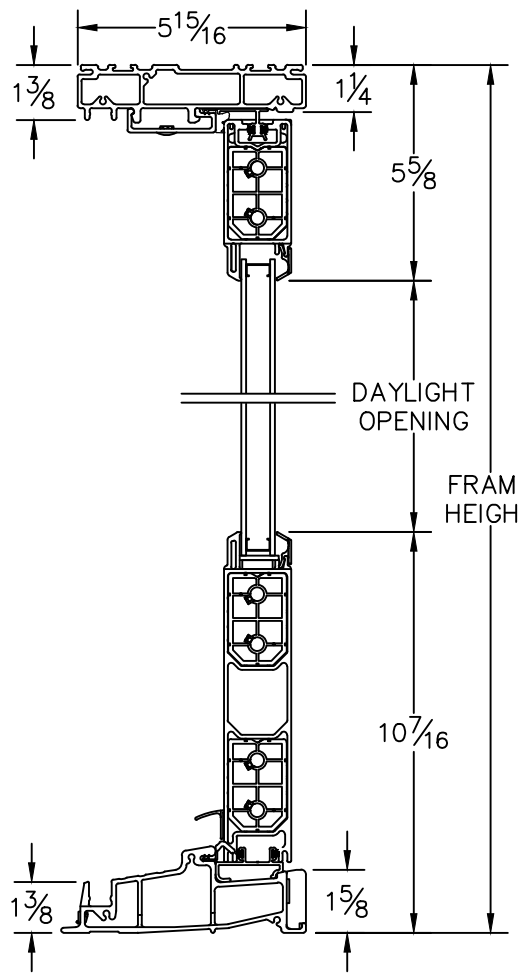

HEAD & SILL

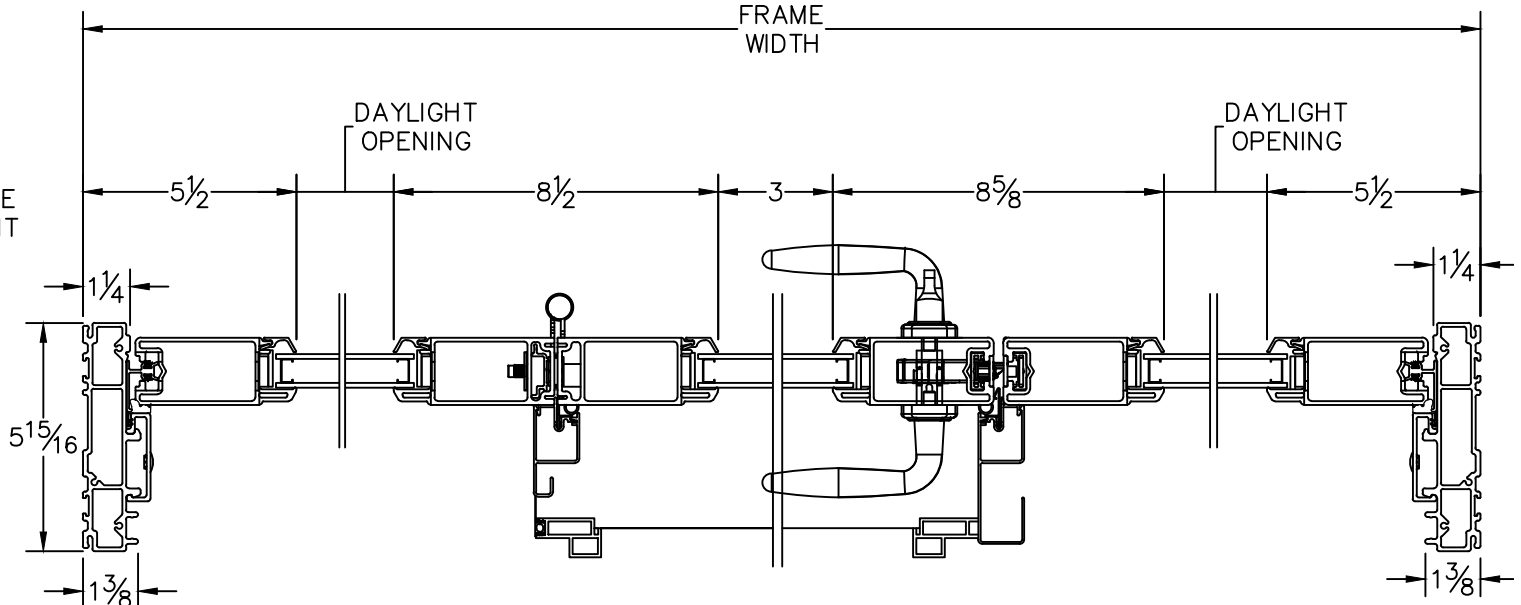

JAMBS