

CROSS SECTION DRAWING

Ultra French OutSwing Door, 4 Panel Fixed/Passive/Active/Fixed

Block Frame



Clearly the best.


CAD FILE SCALE	View	FILE NAME	UNITS	REVISION
NTS	HORIZONTAL & VERTICAL	Ultra_3665_OS_OPAO_block	INCH	07/2016

MORE TECHNICAL DOCUMENTS CAN BE FOUND AT MILGARD.COM/PROFESSIONALS


DUE TO CONTINUAL RESEARCH AND DEVELOPMENT, DETAILS MAY BE CHANGED AT ANY TIME. © 2016 MILGARD MFG.

OUT SWING

SERIES 3665

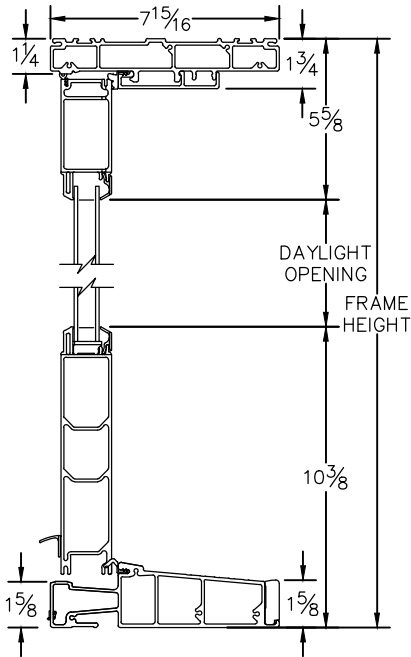

HEAD & SILL

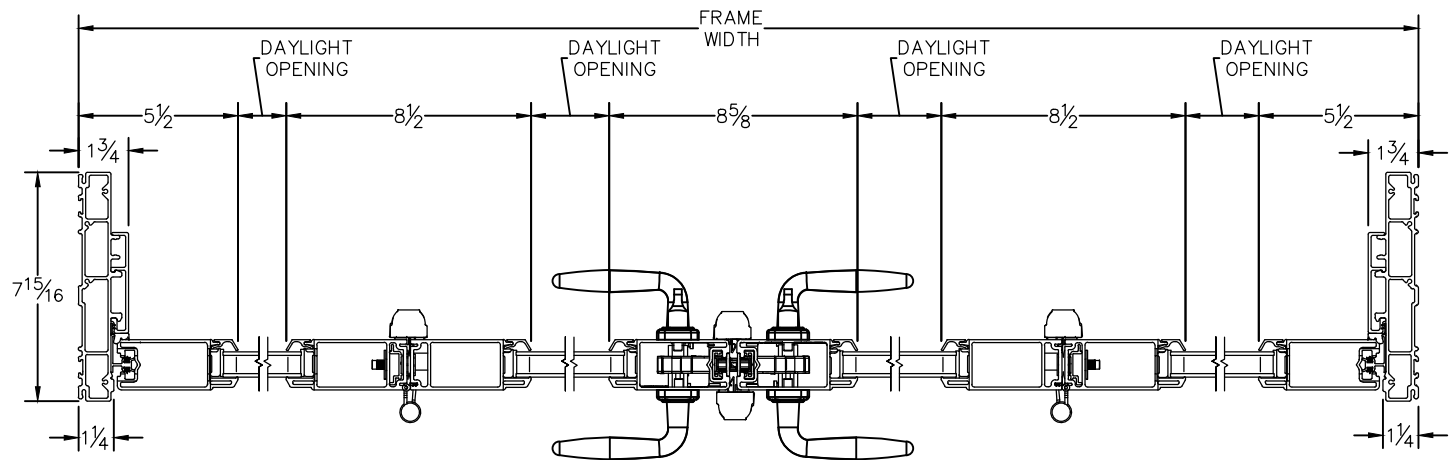

JAMBS